




©Crown Copyright and database rights 2020 OS Licence no. 100019980 1:750

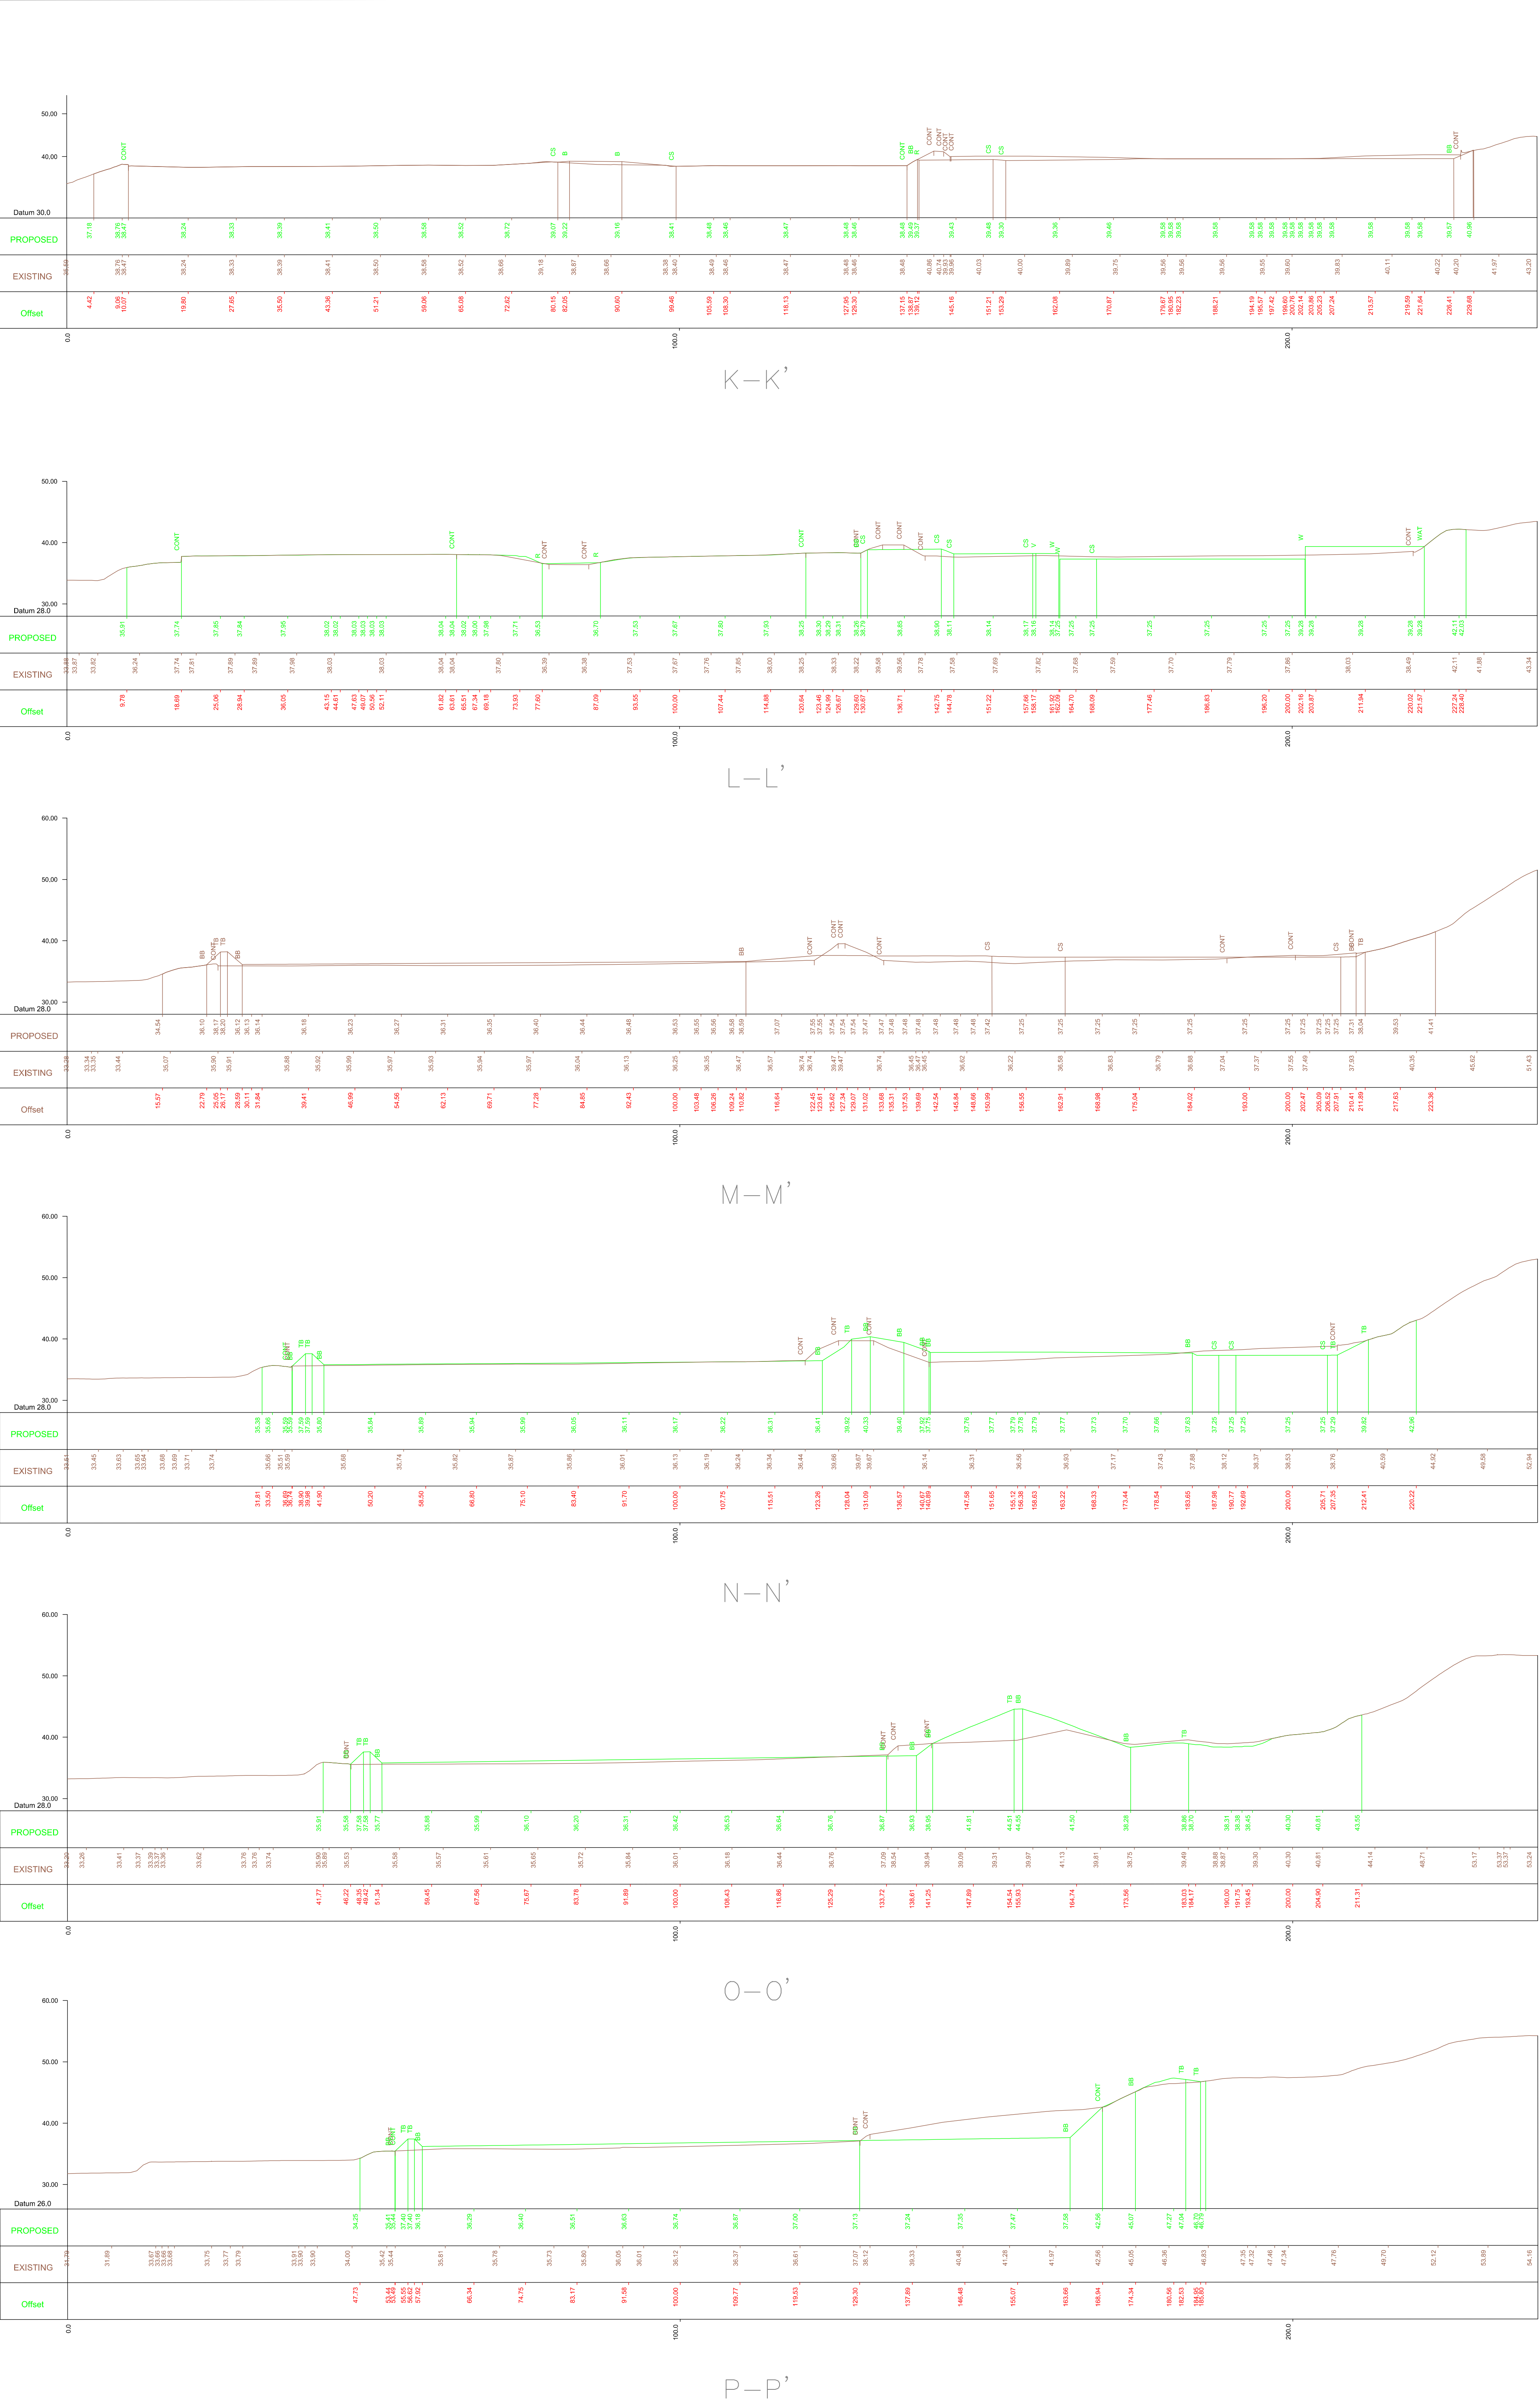

1:500

AMENDMENTS				
Rev.	Ref.	DETAILS	Date	Drawn By / Checked By / Approved By



TECHNIA ENVIRONMENT AND PLANNING LTD
UNIT 1, FOXES LANE, OAKDALE BUSINESS PARK
BLACKWOOD, NP12 4AB
TEL: 02921 900400
EMAIL: PLANNING@TEPL.EU

LAND ADJACENT TO HEOL-Y-SPLIT,
SOUTH CORNELLY
BRIDGEND
CF33 4RD

CHANGE OF USE TO AGGREGATE
RECYCLING FACILITY

SECTIONS II

Scale	Drawn	Checked	Approved
AS SHOWN	SW	DP	LS

Original drawing A1	Date	Job No.	Dwg No.	Rev.
WCP	08/01/21	11060 - 000 - E		